
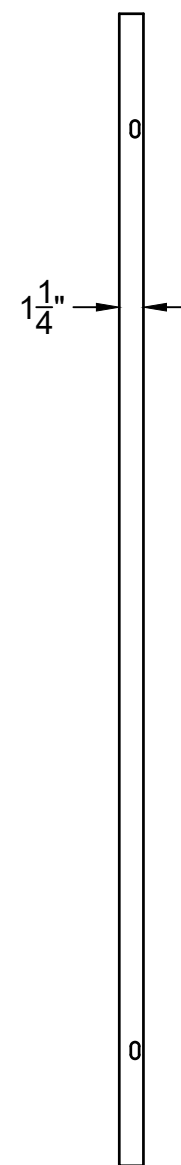
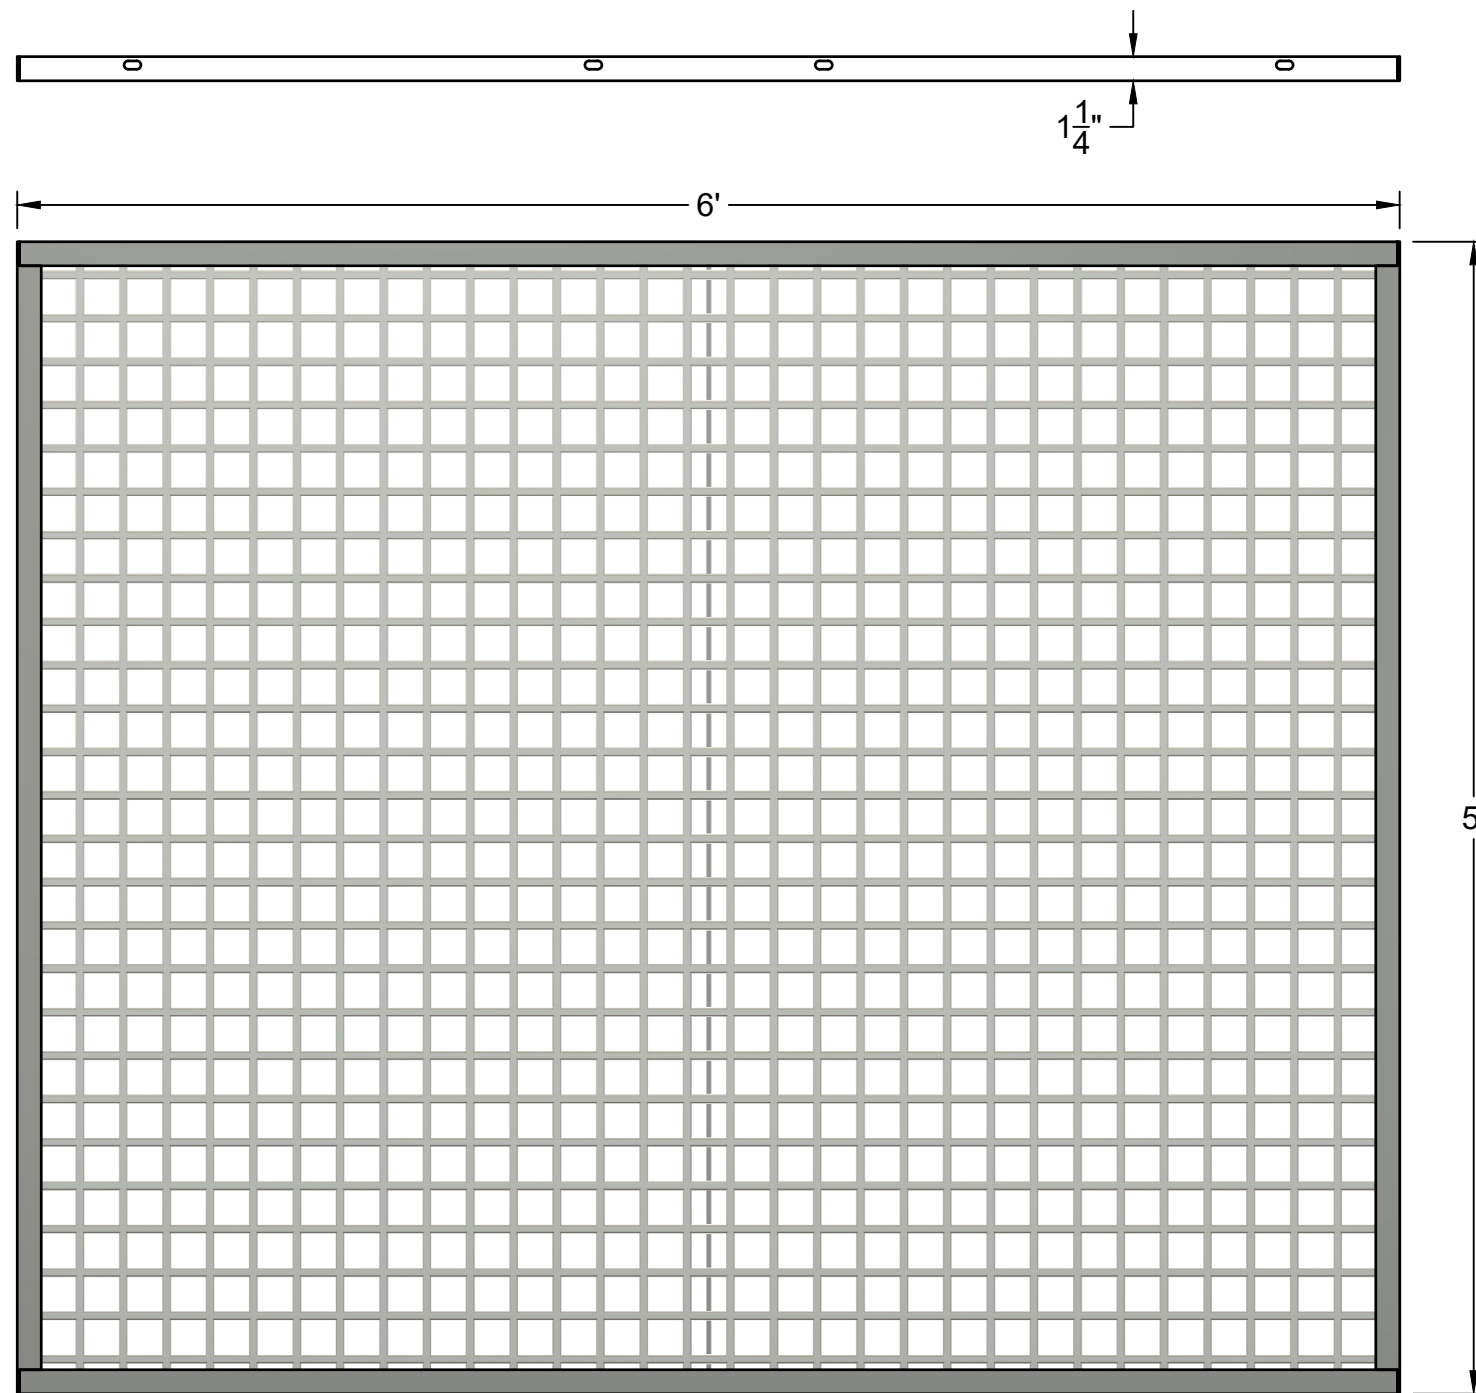



**FIRST PART
APPROVAL REQUIRED**

APPROVED BY _____
DATE _____

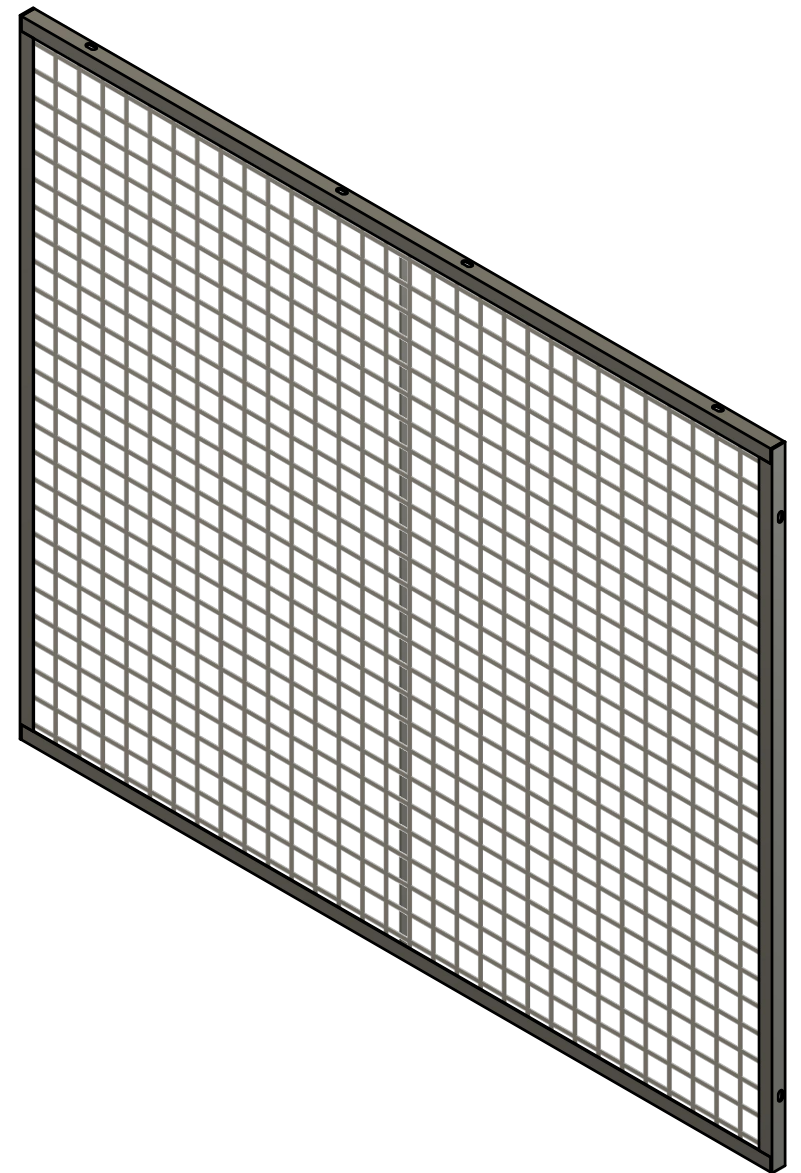

**Specifications
2 x 1 - 10ga. Standard Duty**

Wire Mesh: 10ga wire. 2 x 1 woven wire mesh, welded to frames.
 Frames: 1 1/4" x 1 1/4" angle frame, welded at corner for extra strength.
 Center Reinforcement: 3/4" x 1/4" flat, welded to mesh.
 Hardware: Zinc plated. All necessary interconnecting hardware for installation furnished. Wall and floor anchors optional.
 Finish: Shop coat of Dark Gray PM9017.
 The paint finish specified is for interior use only.
 Material must be stored inside in a dry well ventilated area.
 Do not store outside exposed to the elements.

 WIRE & IRON PRODUCTS CO. A DIV. OF JESCO INDUSTRIES P.O. BOX 388 950 ANDERSON ROAD LITCHFIELD MI. 49252 PH. # 1-517-542-2903 FAX # 1-517-542-2501		TITLE		
		2x1 - 10ga mesh 6'W x 5'H panel		
SIZE	COLOR	DWG NO	REV	
B	Dk Gray	390041		
DRAWN	Jesse Pifer	2/29/2024	SCALE 1:10	WEIGHT 50 lbs
			SHEET 1/1	