
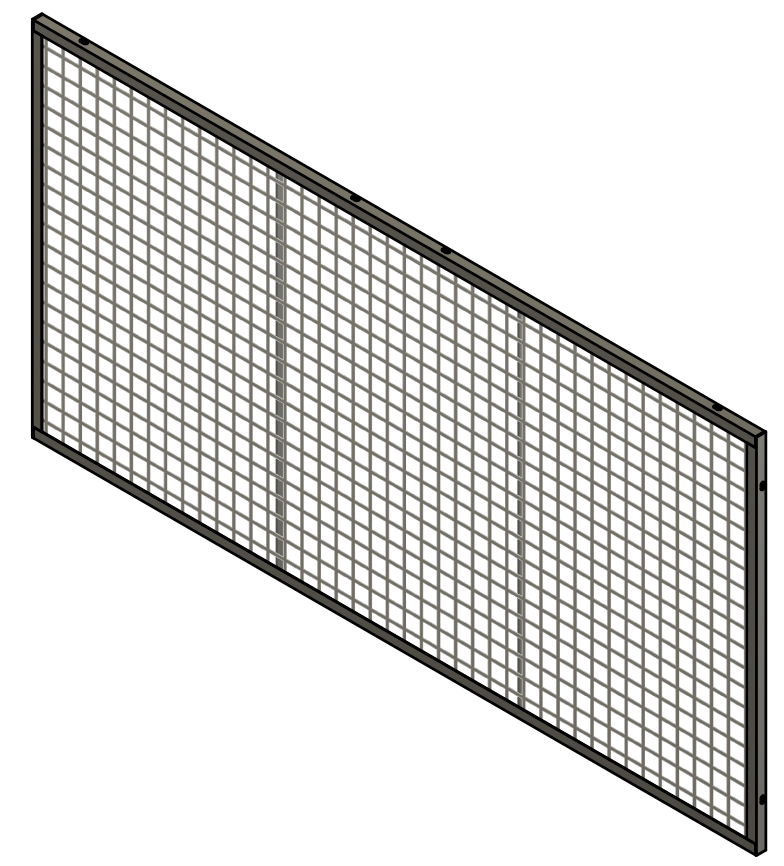
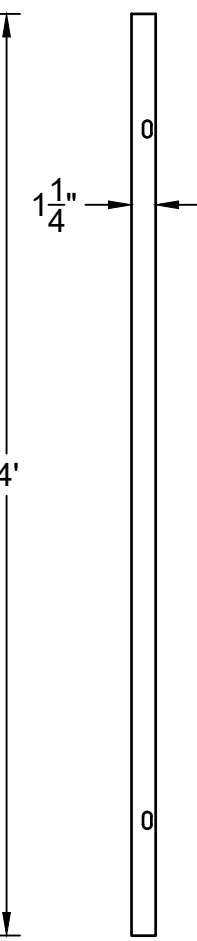
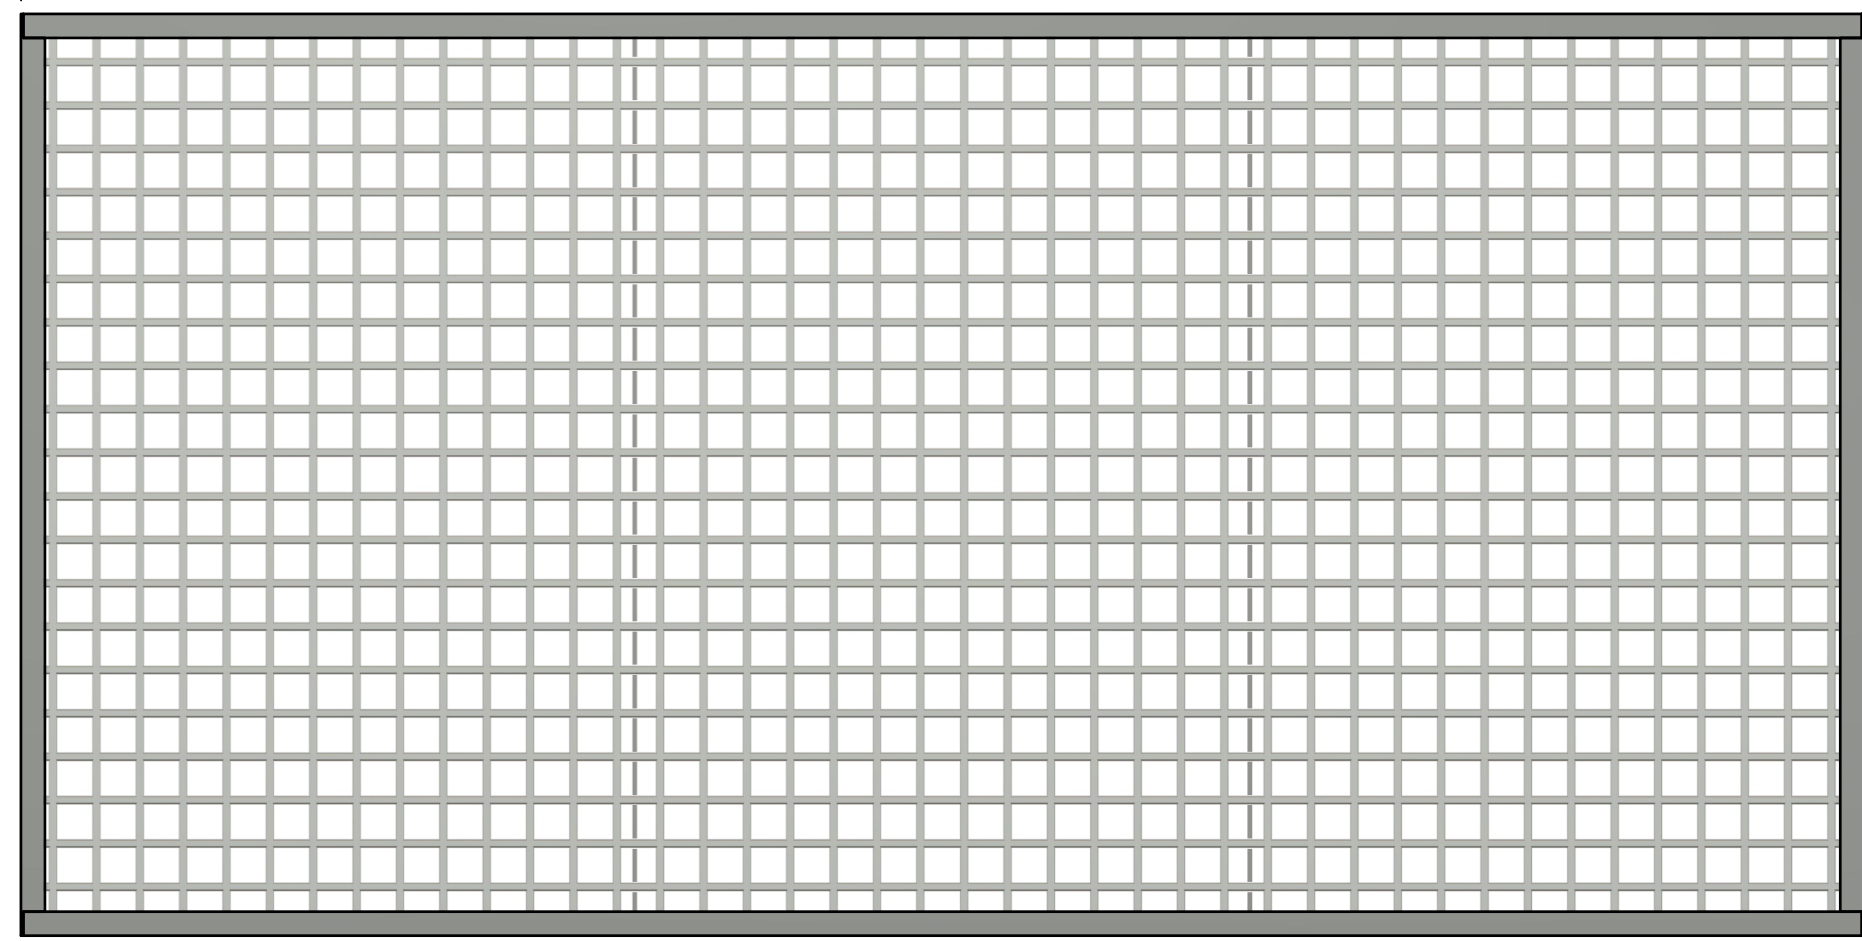
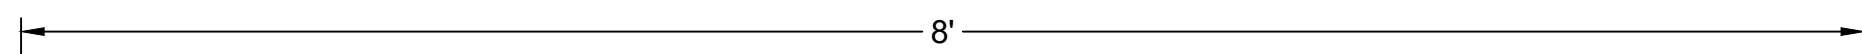


FIRST PART APPROVAL REQUIRED
 APPROVED BY _____
 DATE _____

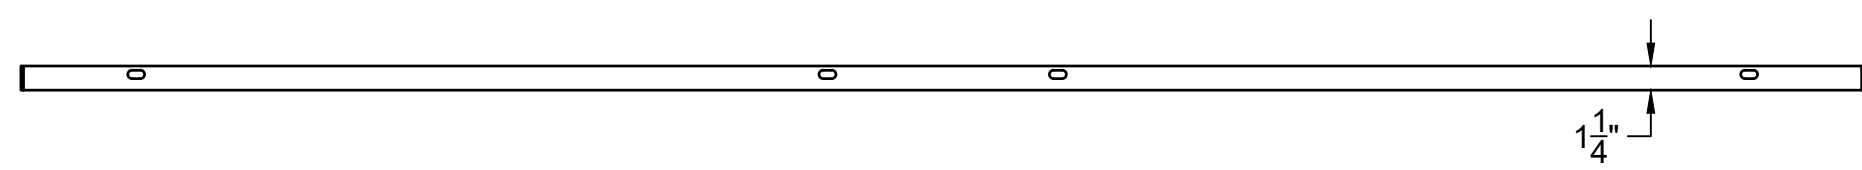

Specifications
2 x 1 - 10ga. Standard Duty

Wire Mesh: 10ga wire. 2 x 1 woven wire mesh, welded to frames.
 Frames: 1 1/4" x 1 1/4" angle frame, welded at corner for extra strength.
 Center Reinforcement: 3/4" x 1/4" flat, welded to mesh.
 Hardware: Zinc plated. All necessary interconnecting hardware for installation furnished. Wall and floor anchors optional.
 Finish: Shop coat of Dark Gray PM9017.
 The paint finish specified is for interior use only.
 Material must be stored inside in a dry well ventilated area.
 Do not store outside exposed to the elements.

		TITLE		
		2x1 - 10ga mesh 8'W x 4'H panel		
SIZE	COLOR	DWG NO	REV	
B	Dk Gray	390121		
DRAWN	Jesse Pifer	3/1/2024	SCALE 1:10	WEIGHT 55 lbs
			SHEET 1/1	