
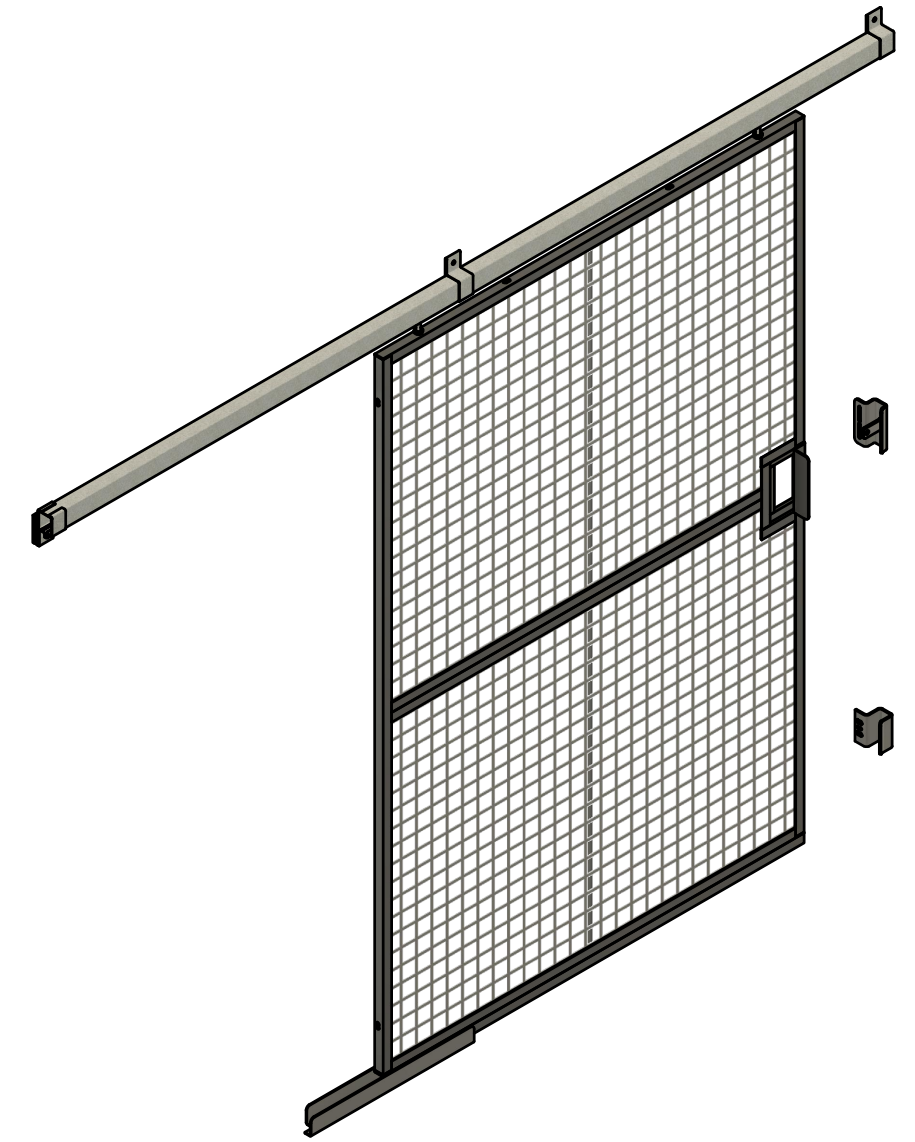



**FIRST PART  
APPROVAL REQUIRED**  
 APPROVED BY \_\_\_\_\_  
 DATE \_\_\_\_\_

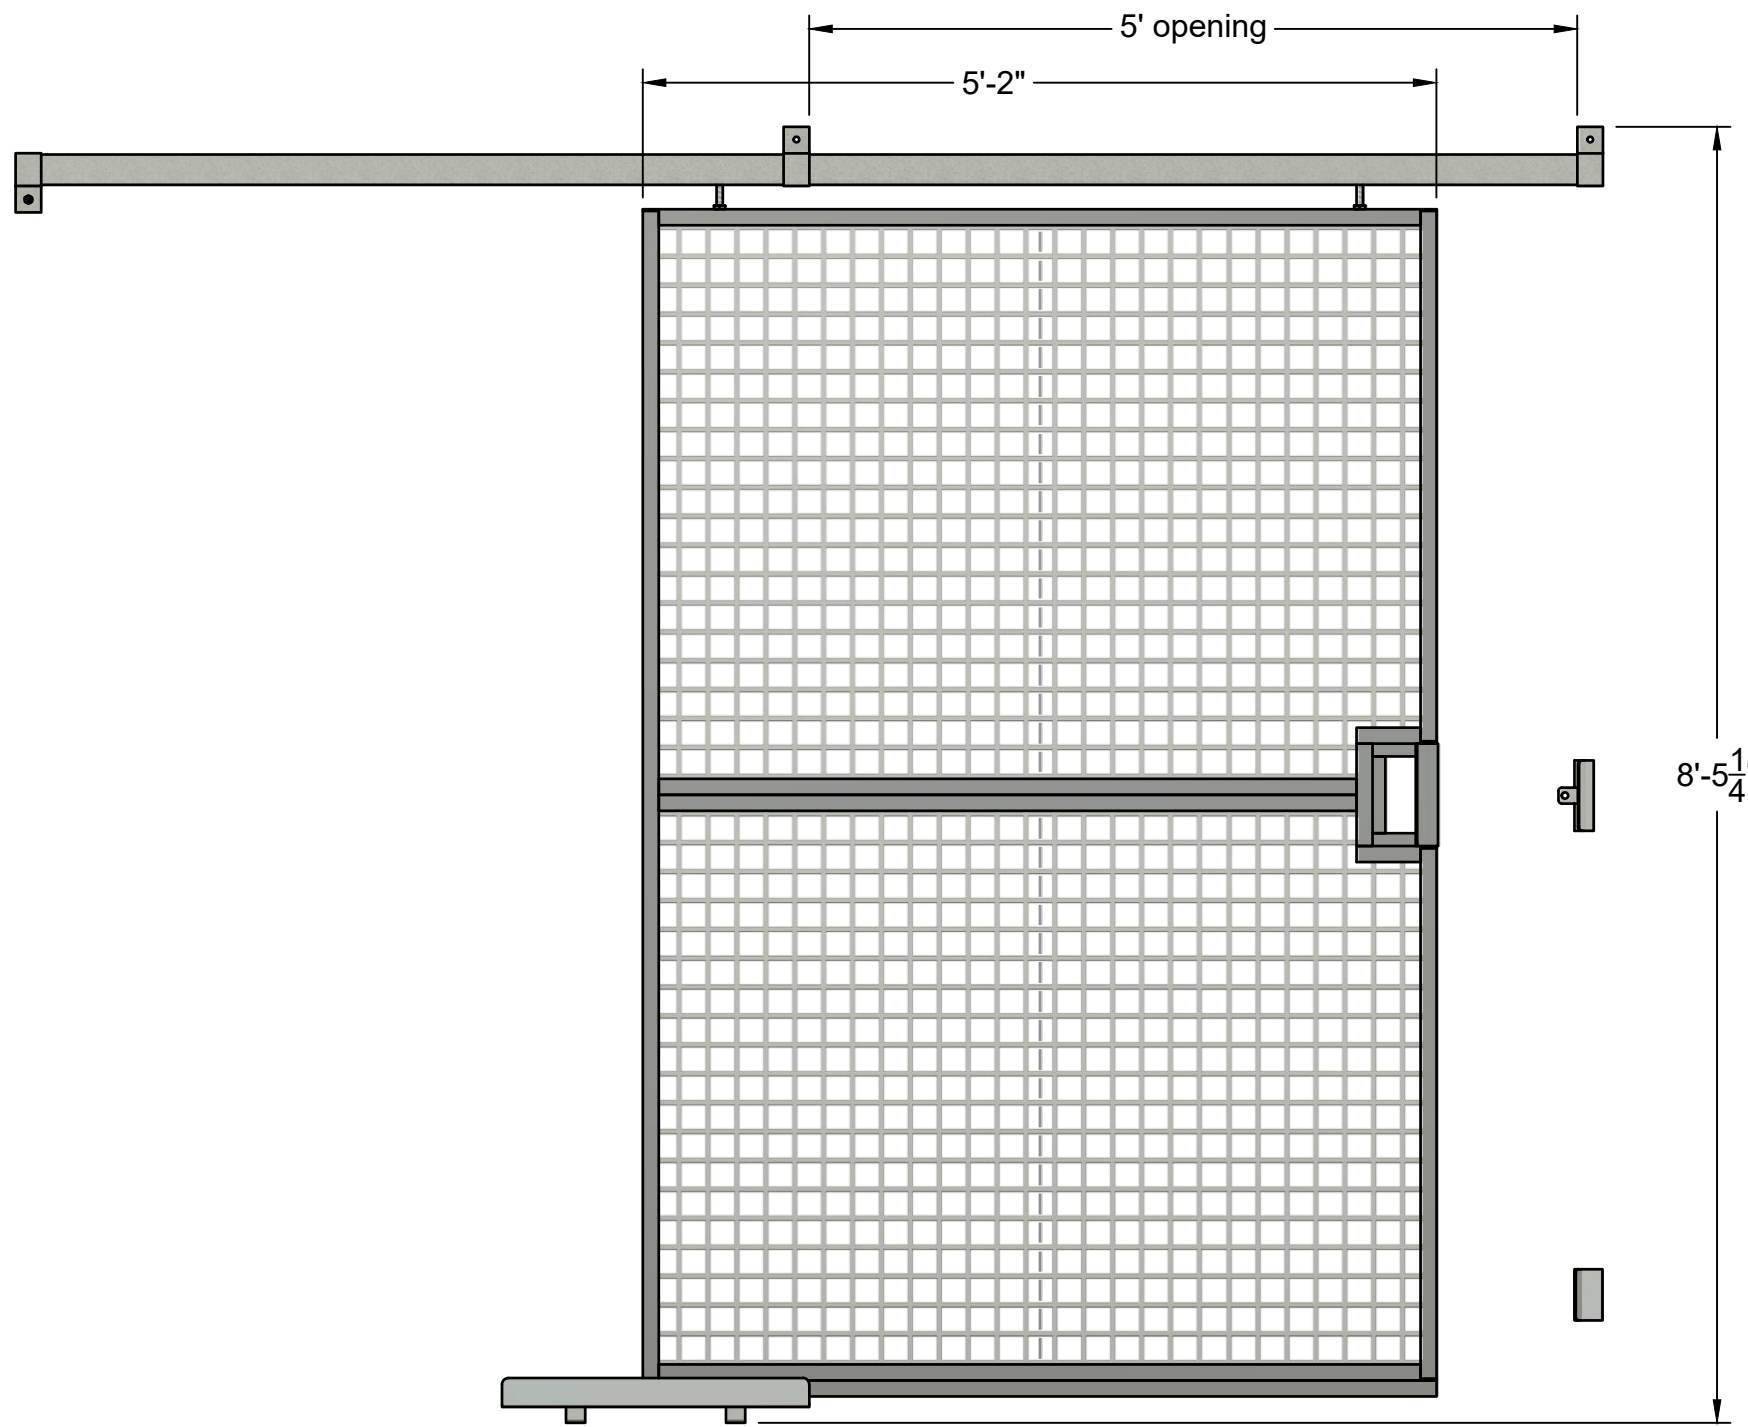

 WIRE & IRON PRODUCTS CO. A DIV. OF JESCO INDUSTRIES P.O. BOX 388 950 ANDERSON ROAD LITCHFIELD MI. 49252 PH. # 1-517-542-2903 FAX # 1-517-542-2501		TITLE		
		<b>Slide door</b> <b>5'W x 8'H</b> 2x1 - 10ga mesh		
SIZE	COLOR	DWG NO	REV	
B	Dk Gray	391161		
DRAWN	Jesse Pifer	4/3/2024	SCALE 1:16	WEIGHT 113 lbs
			SHEET 1/1	