



**FIRST PART  
APPROVAL REQUIRED**  
 APPROVED BY \_\_\_\_\_  
 DATE \_\_\_\_\_

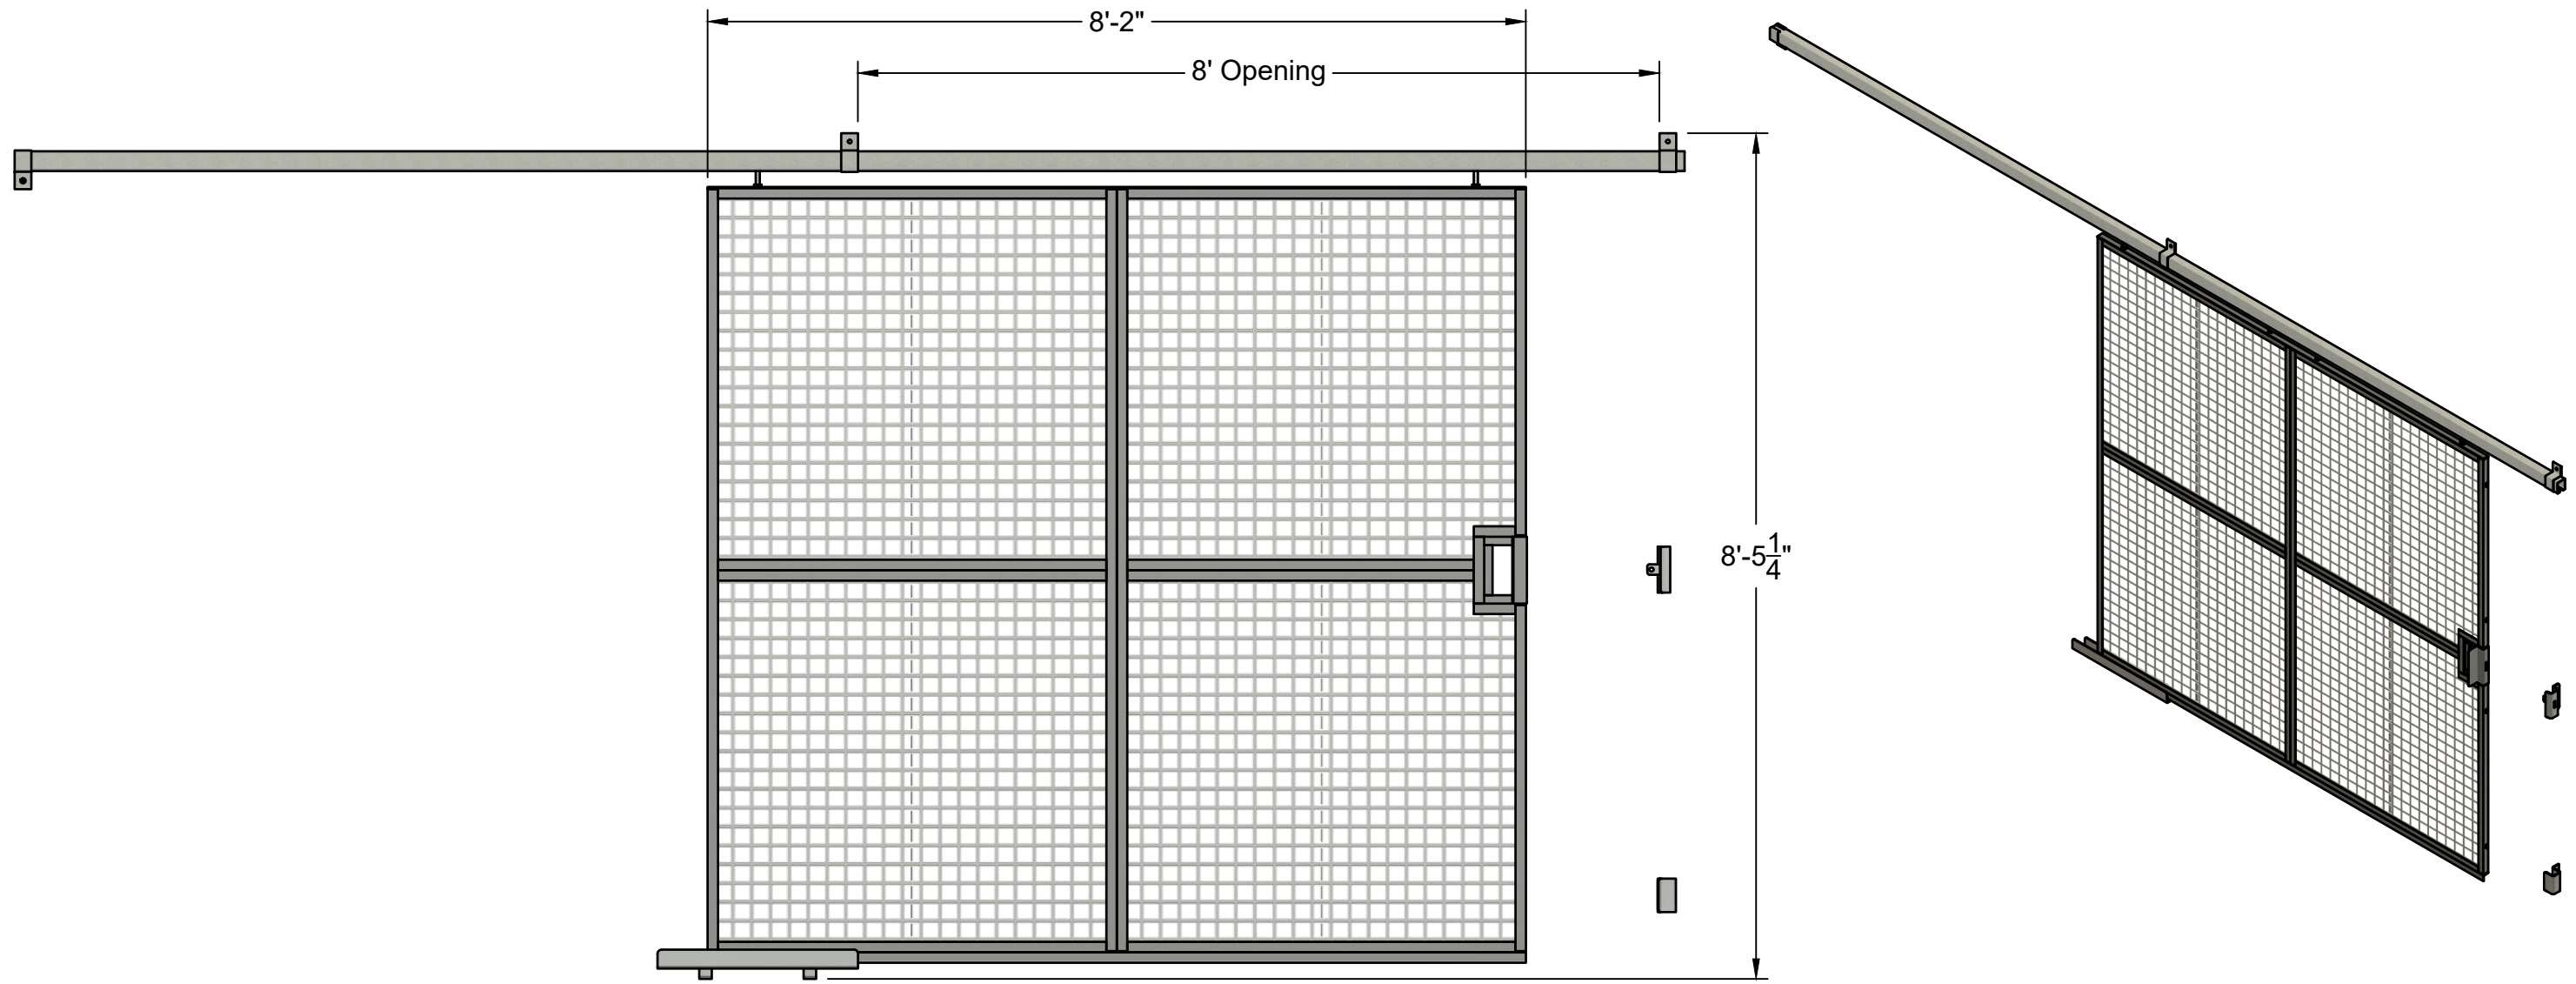

Since 1932  
  
 WIRE & IRON PRODUCTS CO.  
 A DIV. OF JESCO INDUSTRIES  
 P.O. BOX 388  
 950 ANDERSON ROAD  
 LITCHFIELD MI. 49252  
 PH. # 1-517-542-2903  
 FAX # 1-517-542-2501

TITLE			
<b>Slide door</b>			
<b>8'W x 8'H</b>			
2x1 - 10ga mesh			
SIZE	COLOR	DWG NO	REV
B	Dk Gray	391201	
DRAWN	Jesse Pifer	4/8/2024	SCALE 1:50
WEIGHT 172 lbs		SHEET 1/1	