



FIRST PART APPROVAL REQUIRED
 APPROVED BY _____
 DATE _____

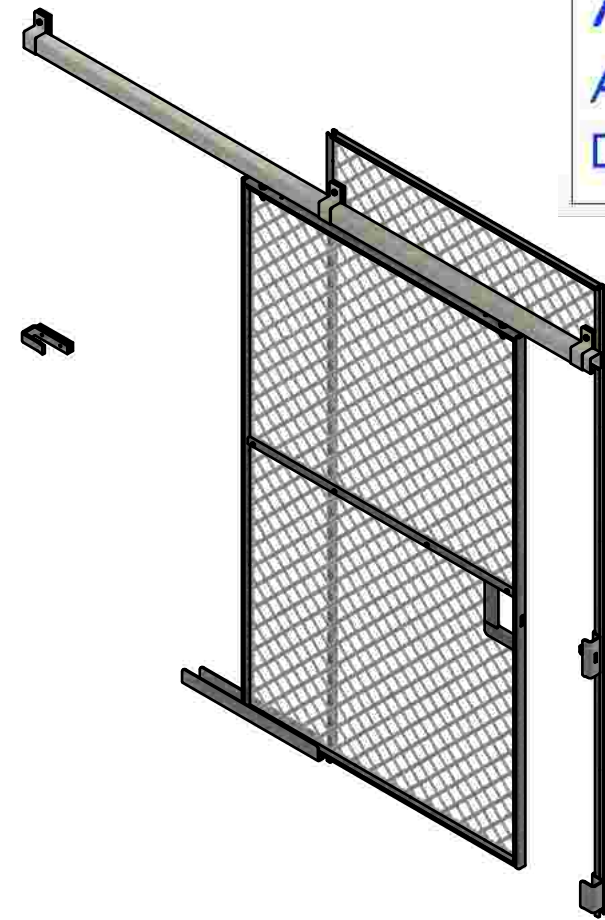

Specifications
 1½" - 10ga. Standard Duty

- Wire Mesh: 10ga wire. 1½" woven wire mesh, clinched to frames.
- Center Reinforcement: Two 1" x 3/8" roll formed channels bolted together through the mesh.
- Sweep Space: 2½"
- Slide Door: 1¼" x ½" channel door frame with 1¼" x ½" channel cap bar four (4) sides, two (2) roller bearing carriers with box track and bottom guide channel. Doors are with transoms.
- Door Lock: Equipped for padlock. - Locks not included.
- Hardware: Zinc plated. All necessary interconnecting hardware for installation furnished. Wall and floor anchors optional.
- Finish: Shop coat of Dark Gray PM9017. The paint finish specified is for interior use only.

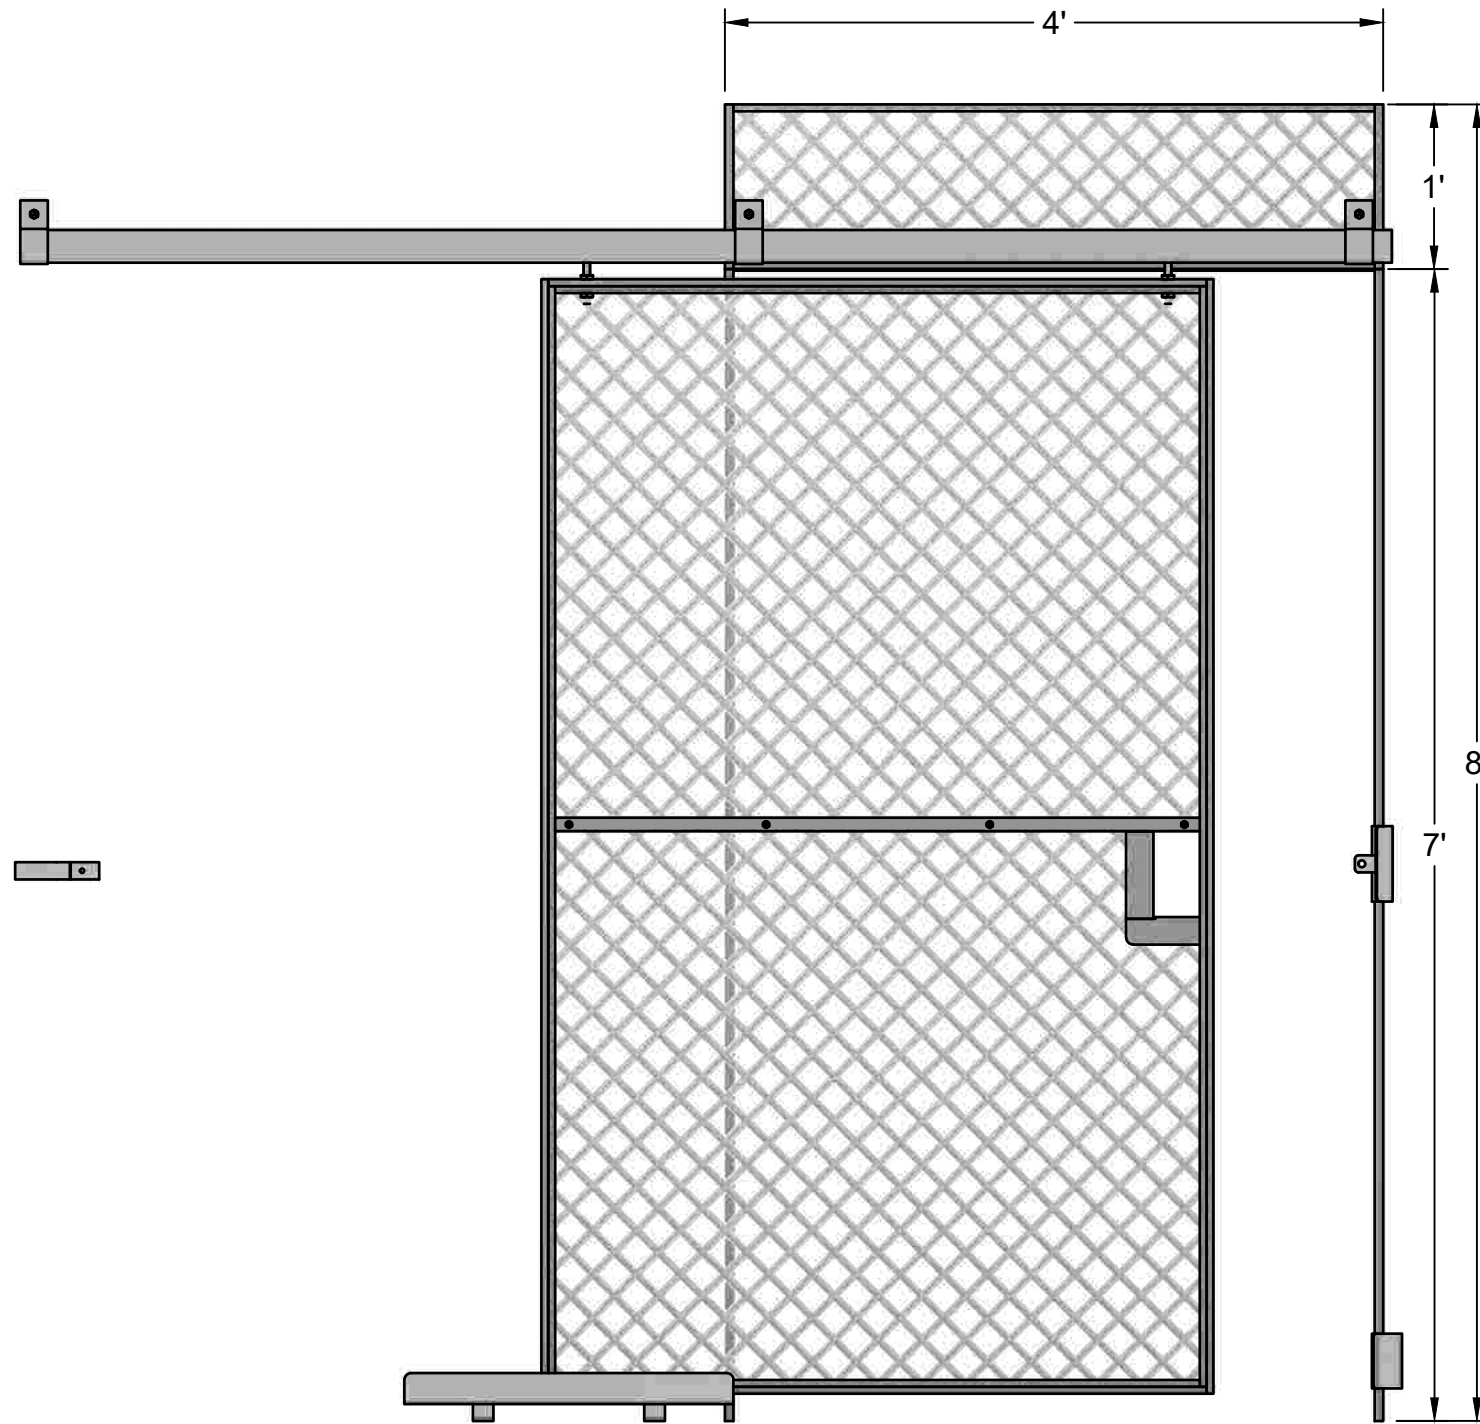

TITLE			
Sliding Doors with transom			
4'W x 8'H (including 1'H transom)			
1½" diamond - 10ga mesh			
SIZE	COLOR	DWG NO	REV
B	Dk Gray	300458	