


FIRST PART
APPROVAL REQUIRED
 APPROVED BY _____
 DATE _____

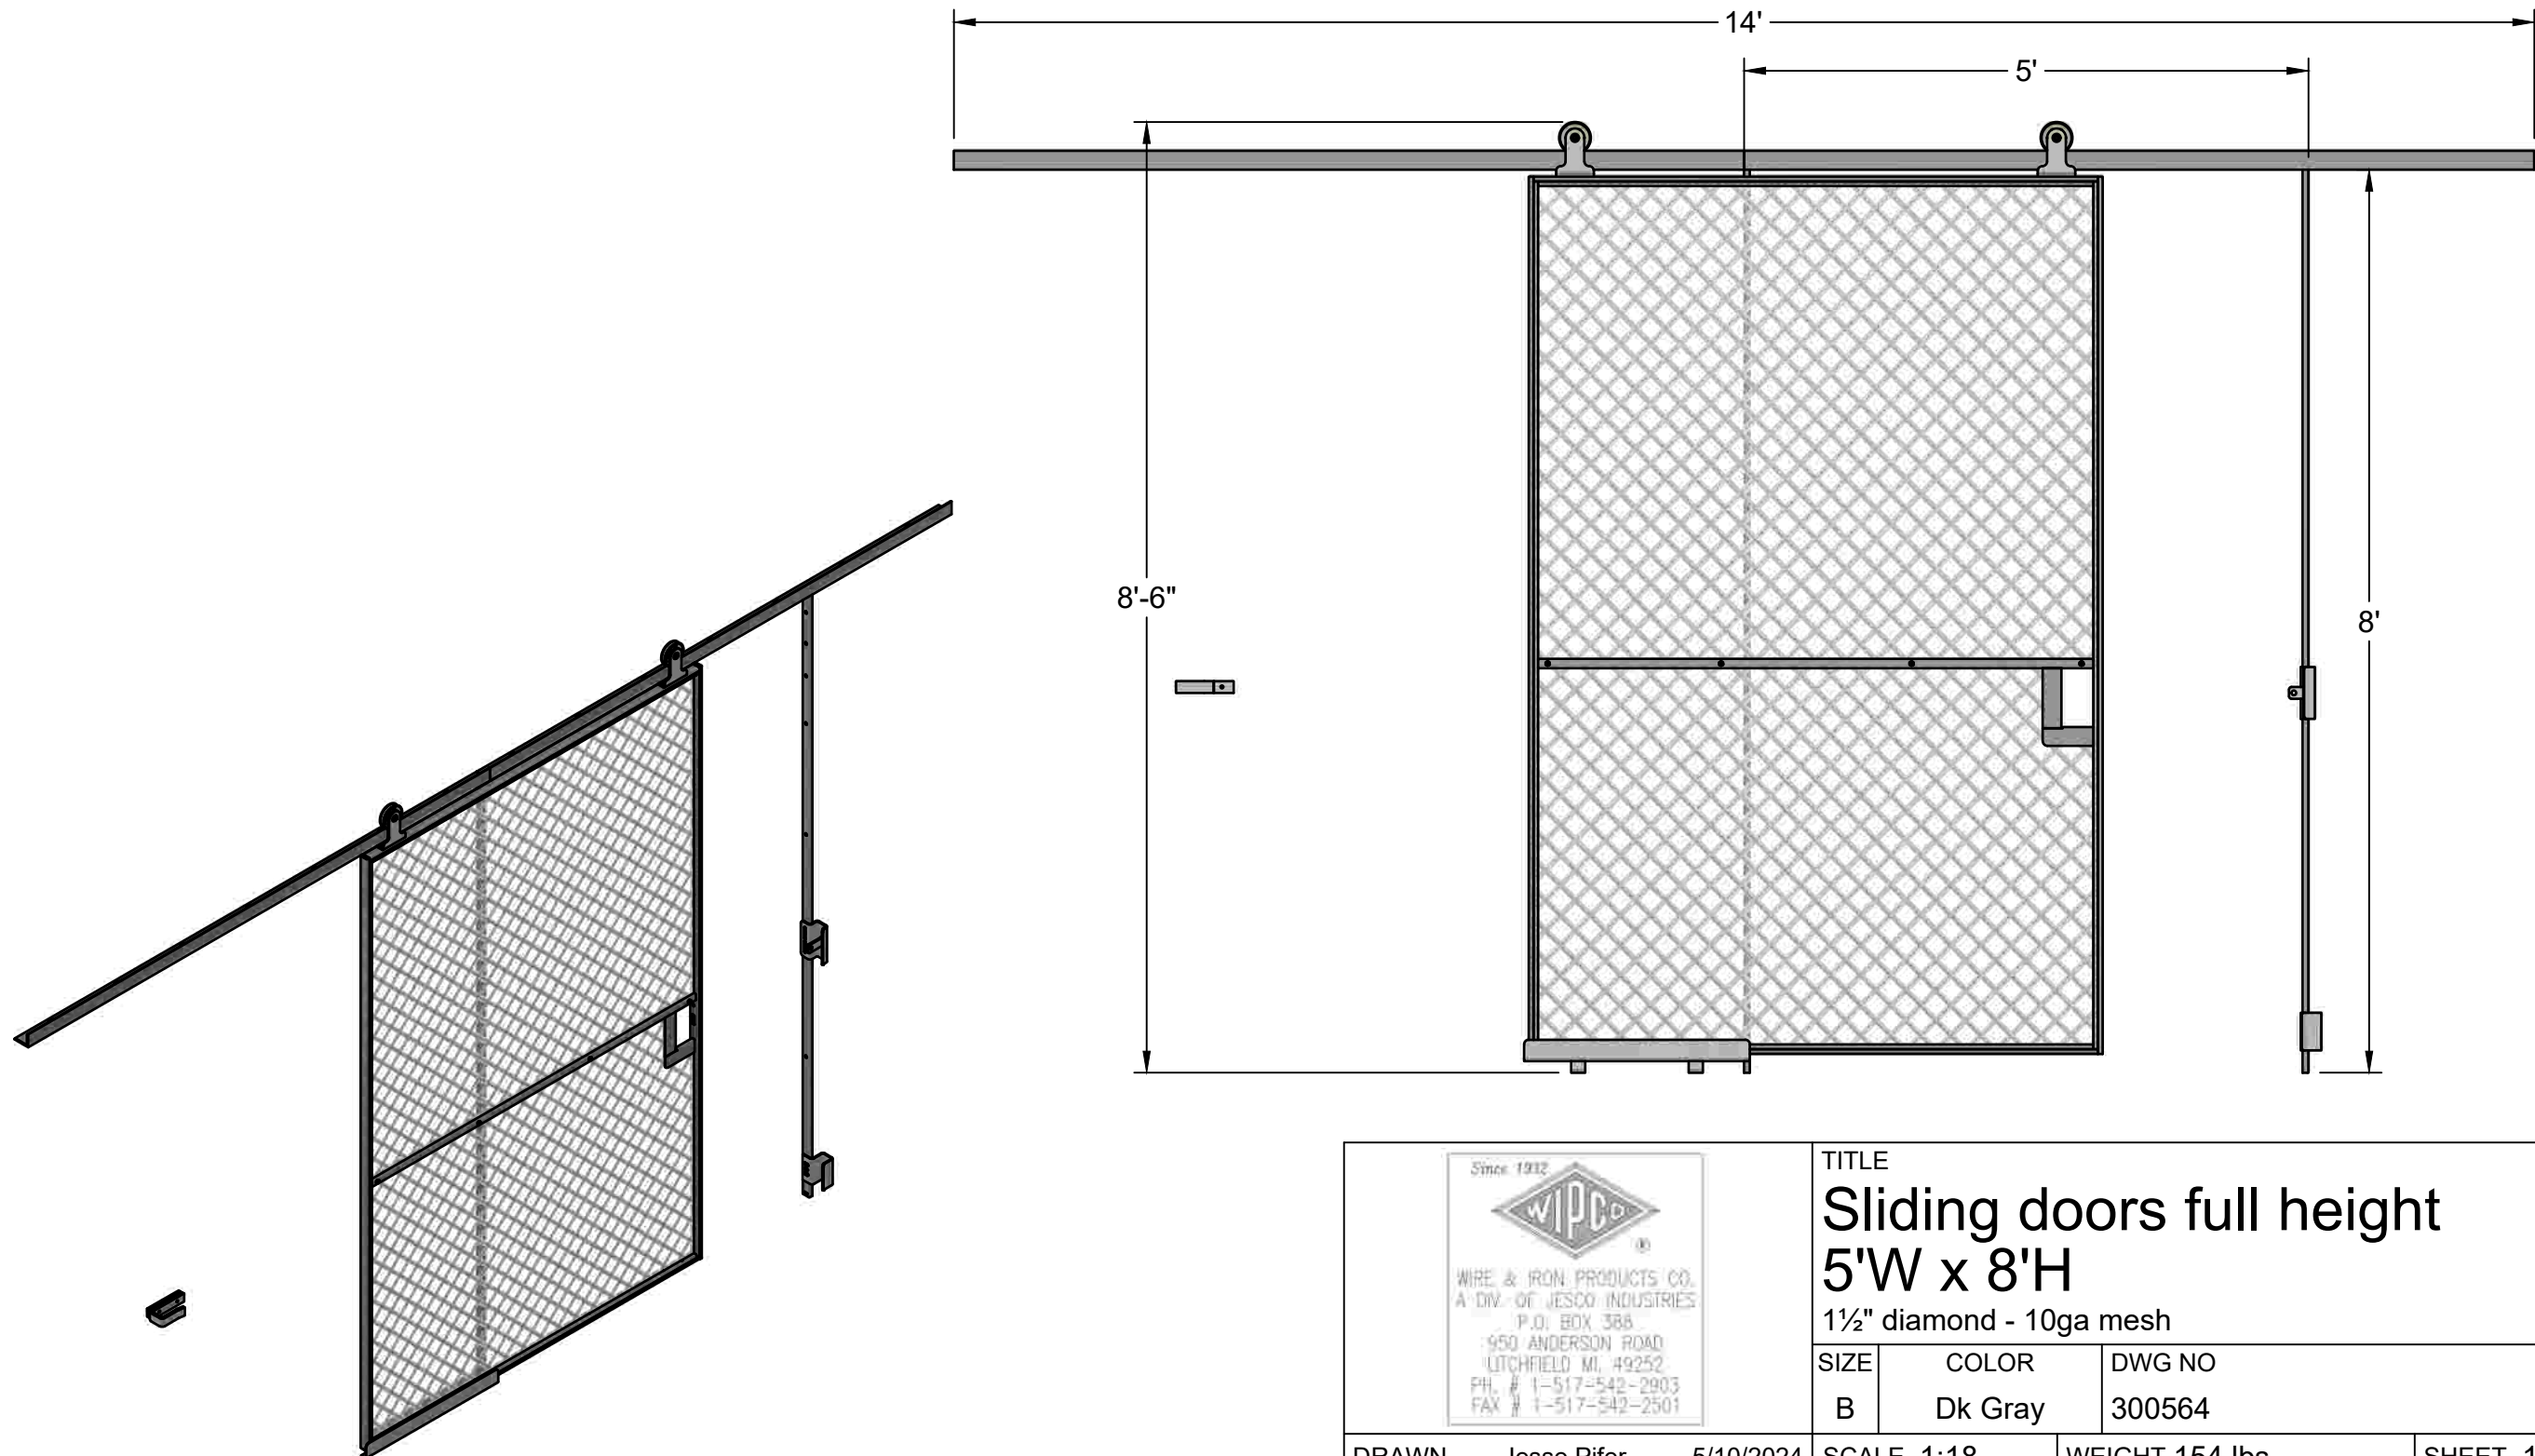

		TITLE Sliding doors full height 5'W x 8'H 1 1/2" diamond - 10ga mesh		
		SIZE B	COLOR Dk Gray	DWG NO 300564
DRAWN Jesse Pifer	5/10/2024	SCALE 1:18	WEIGHT 154 lbs	SHEET 1/1