


**FIRST PART
APPROVAL REQUIRED**
 APPROVED BY _____
 DATE _____

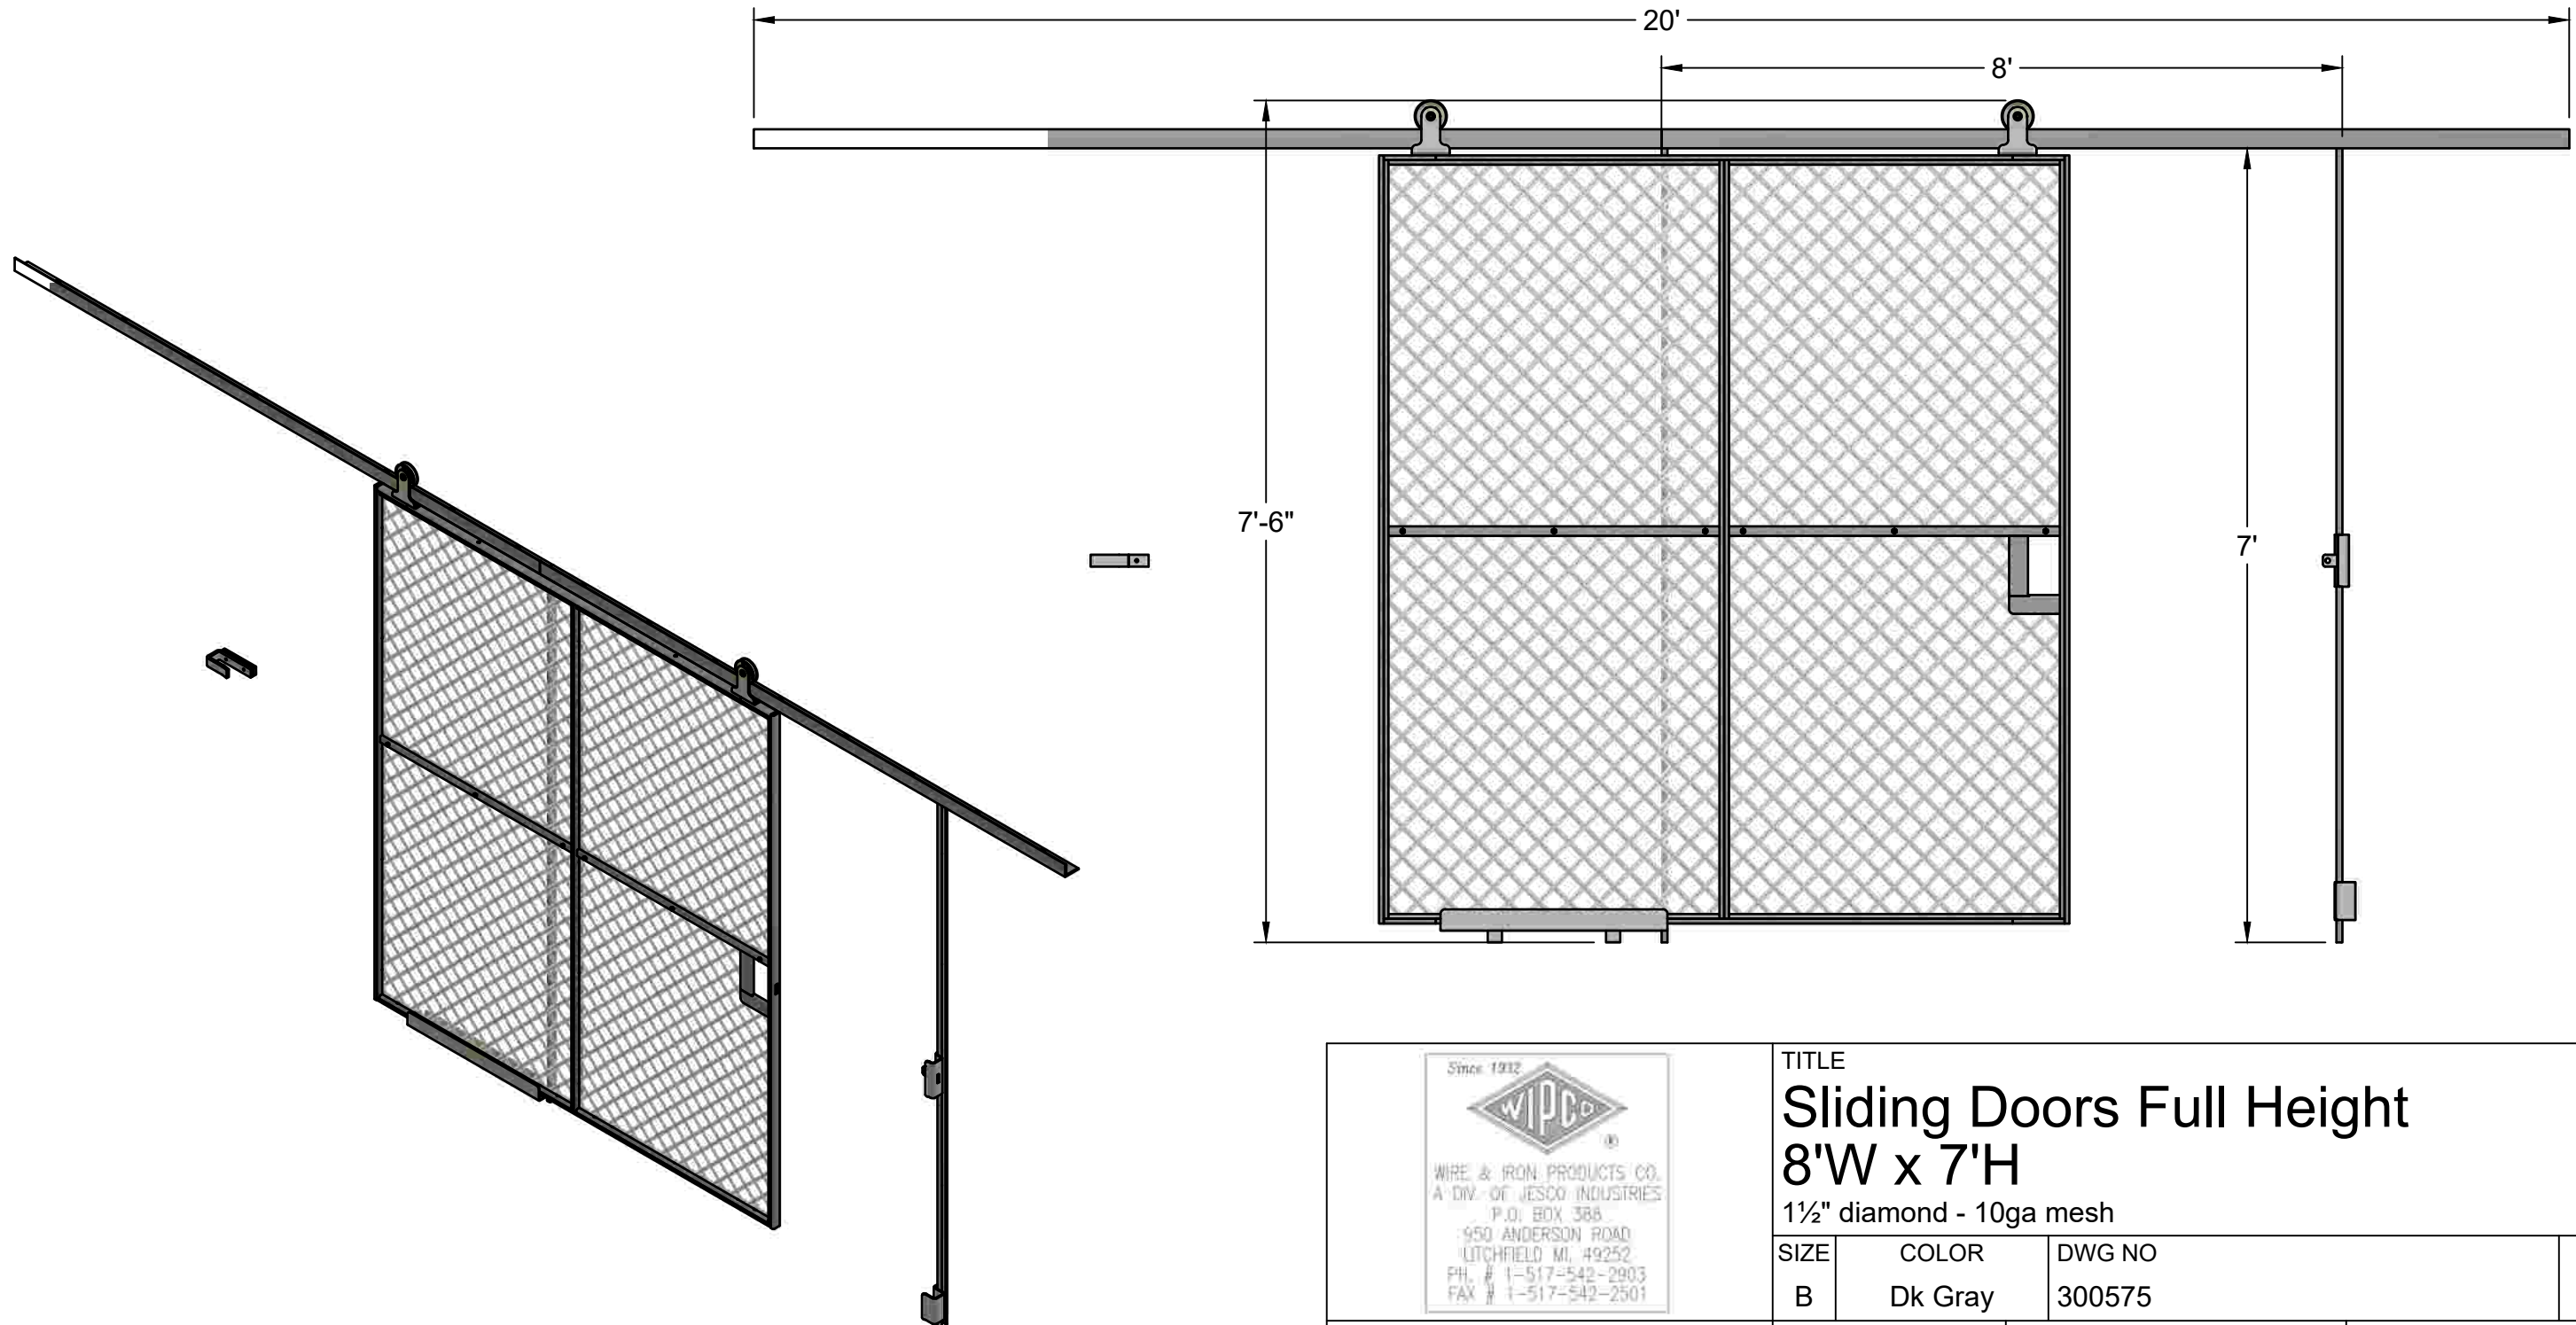

TITLE
 Sliding Doors Full Height
 8'W x 7'H
 1½" diamond - 10ga mesh

| SIZE | COLOR | DWG NO | REV |
|------|---------|--------|-----|
| B | Dk Gray | 300575 | |