


**FIRST PART
APPROVAL REQUIRED**
 APPROVED BY _____
 DATE _____

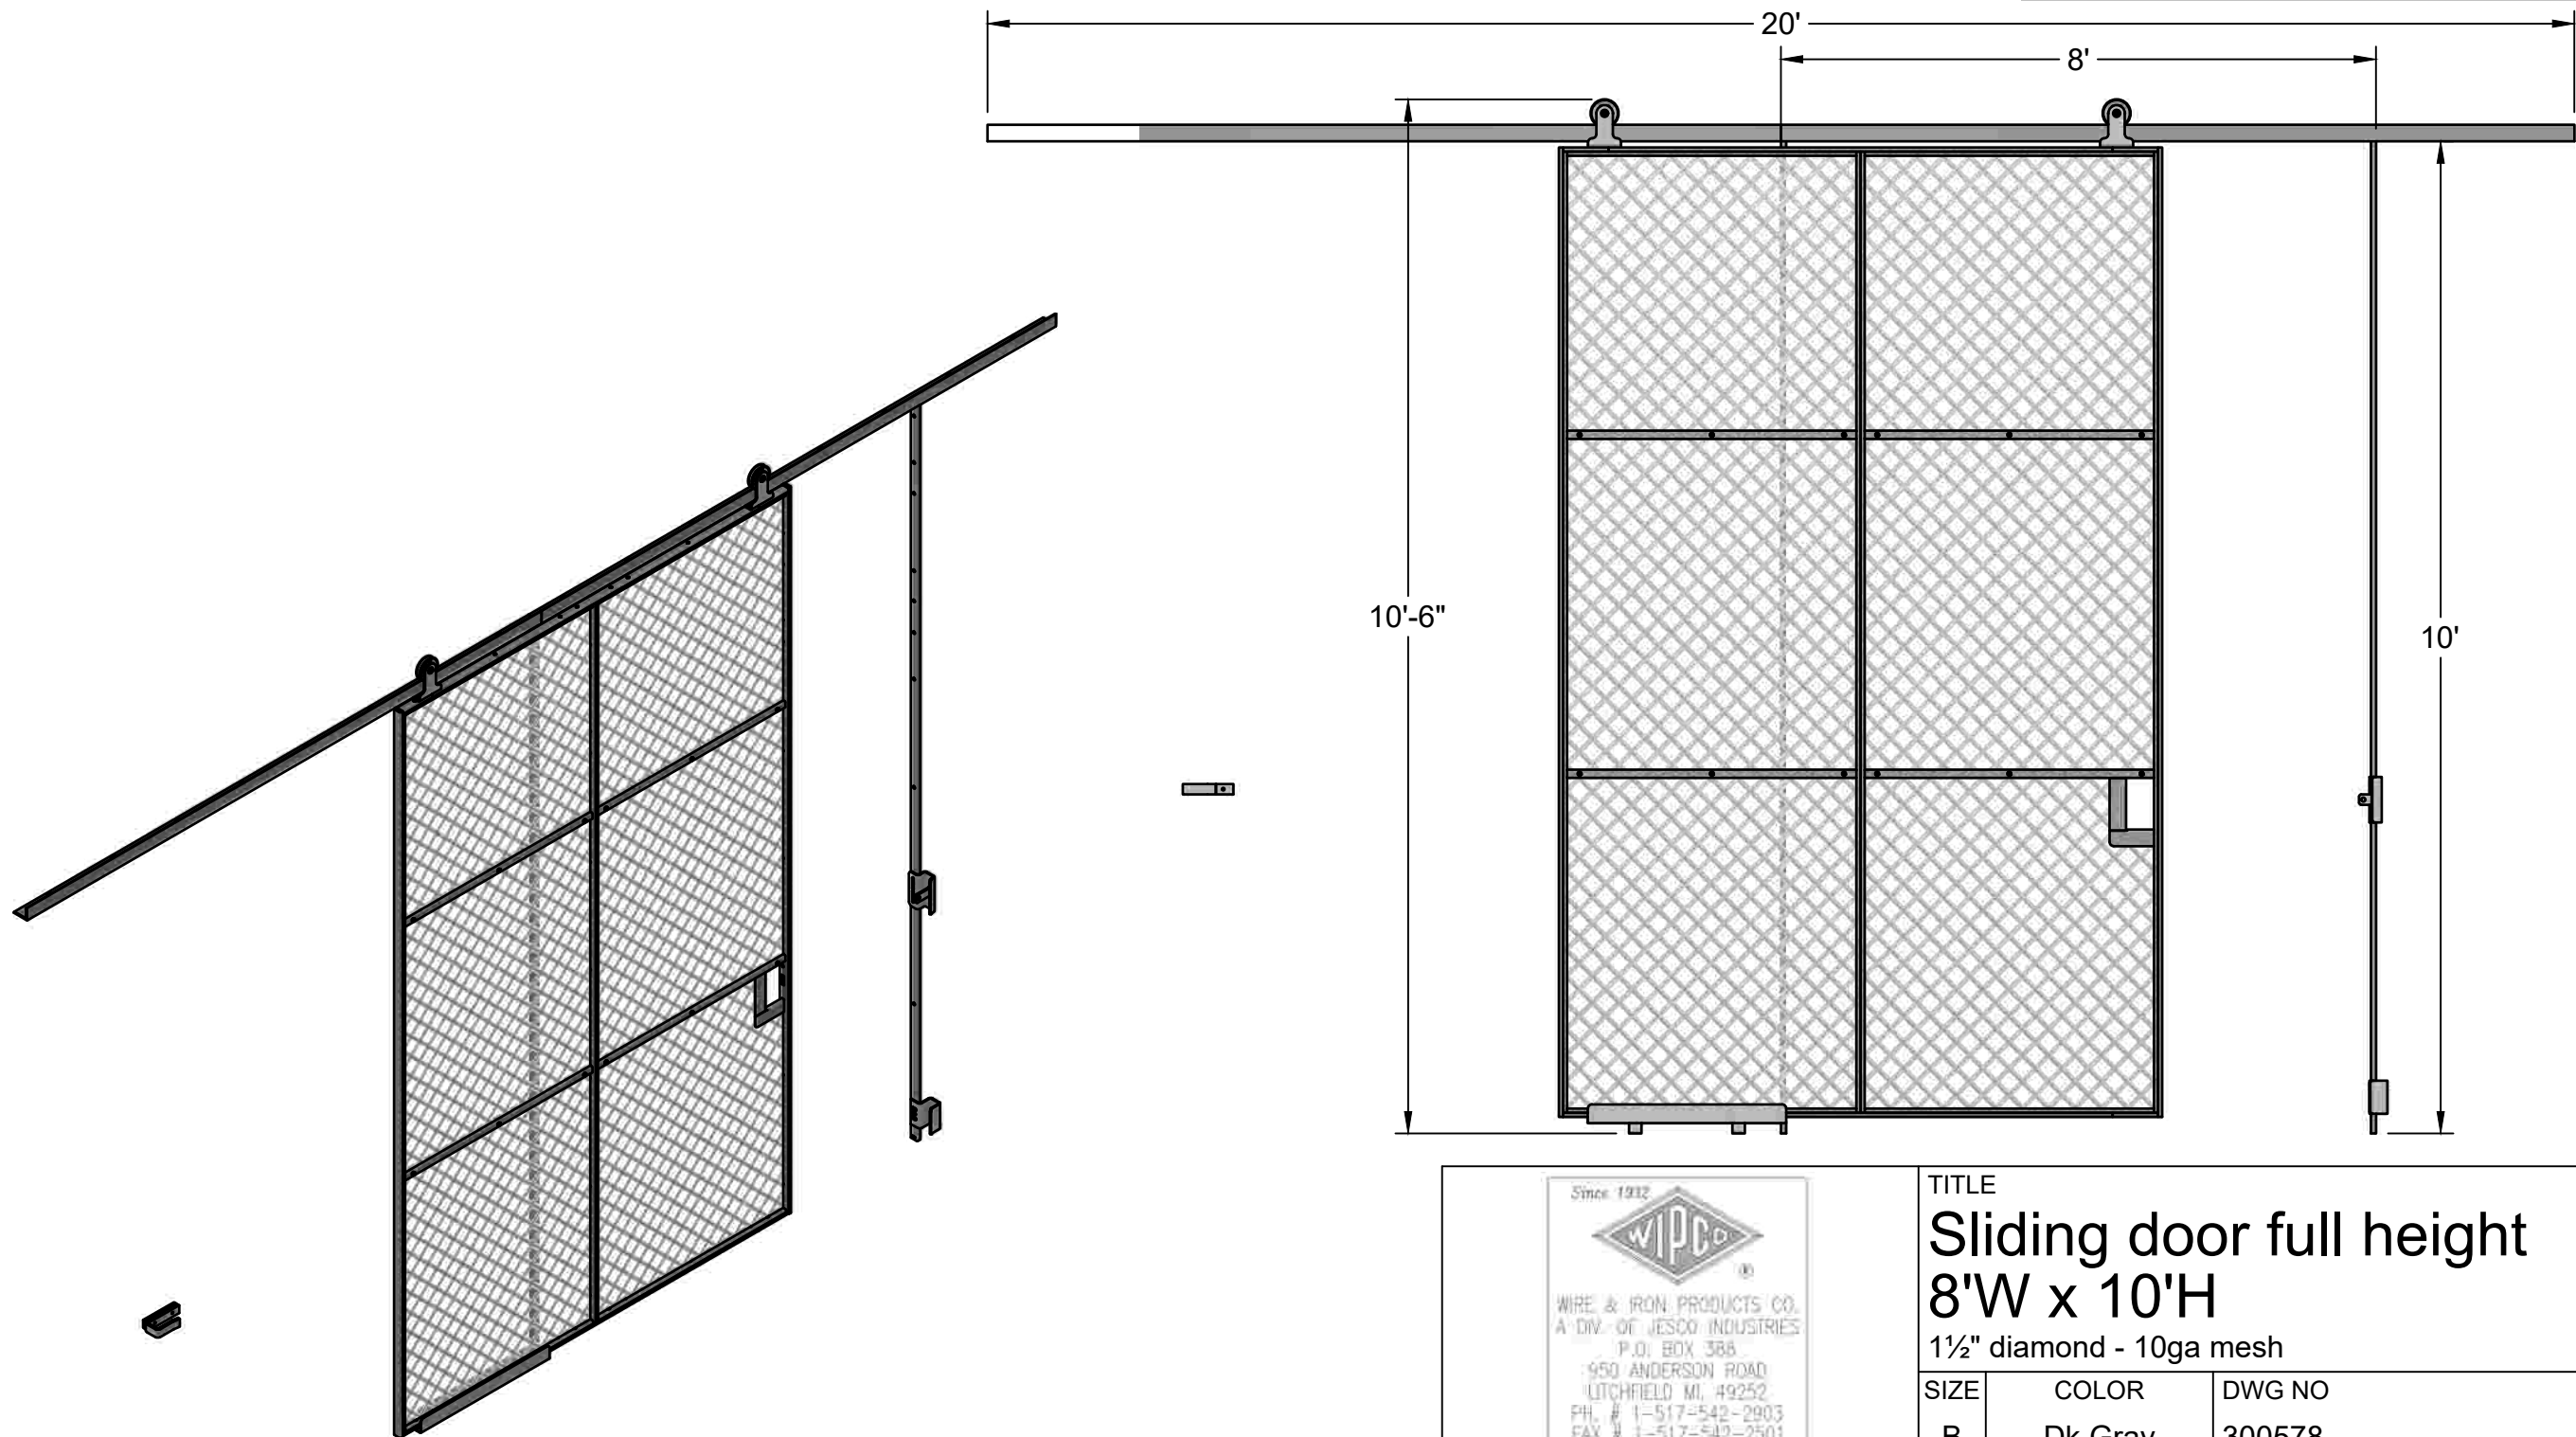

Since 1932

 WIRE & IRON PRODUCTS CO.
 A DIV. OF JESCO INDUSTRIES
 P.O. BOX 388
 950 ANDERSON ROAD
 LITCHFIELD MI, 49252
 PH. # 1-517-542-2903
 FAX # 1-517-542-2501

TITLE			
Sliding door full height 8'W x 10'H			
1½" diamond - 10ga mesh			
SIZE	COLOR	DWG NO	REV
B	Dk Gray	300578	

DRAWN	Jesse Pifer	5/10/2024	SCALE 1:22	WEIGHT 275 lbs	SHEET 1/1
-------	-------------	-----------	------------	----------------	-----------