


**FIRST PART APPROVAL REQUIRED**  
 APPROVED BY \_\_\_\_\_  
 DATE \_\_\_\_\_

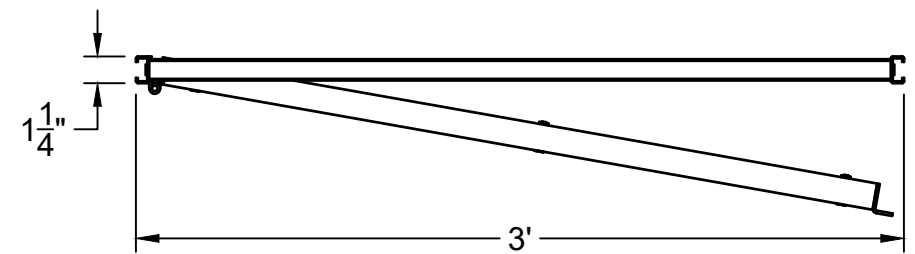

**Specifications**  
 1 1/2" - 10ga. Standard Duty

- Wire Mesh: 10ga wire. 1 1/2" woven wire mesh, clinched to frames.
- Frames: Vertical members are 1 1/4" x 5/8" roll formed box channels, mortised and tenoned at corner. Holes for 1/4" bolts. Horizontal members are 1" x 1/2" roll formed channels, mortised and tenoned at corner for extra strength.
- Center Reinforcement: Two 1" x 3/8" roll formed channels bolted together through the mesh.
- Sweep Space: 2 1/2"
- Hinged Door: 1 1/4' x 1/2" channel frame with 1/4 flat bar cap three (3) sides and formed strike on lock side. Doors are with transoms.
- Door Lock: Equipped for padlock. - Locks not included.
- Hardware: Zinc plated. All necessary interconnecting hardware for installation furnished. Wall and floor anchors optional.
- Finish: Shop coat of Dark Gray PM9017. The paint finish specified is for interior use only.

		TITLE		
		<b>Single hinged door</b> <b>3'W x 10'H (3'H transom included)</b> 1 1/2" diamond - 10ga mesh		
SIZE	COLOR	DWG NO	REV	
B	Dk Gray	300724		
DRAWN	Jesse Pifer	3/5/2024	SCALE 1:12.5	WEIGHT 72 lbs
			SHEET 1/1	